




CASSELL'S CARPENTRY AND JOINERY

LIST OF COLOURED PLATES.


I—CIRCULAR-HEADED CASEMENT WINDOW	<i>Frontispiece</i>
II.—INTERIOR DOORWAY WITH DADO	<i>To face page</i> 48
III—BOXING SHUTTERS TO SASH WINDOW	„ 96
IV—LANTERN LIGHT WITH GABLE ENDS	„ 144
V—CARRIAGE ENTRANCE GATES	„ 192
VI—WOODEN FRAMED STABLE	„ 240
VII—NEWEL STAIRCASE WITH WINDERS IN HALF-SPACE	„ 288
VIII—HALF-TIMBERED PORCH AND ENTRANCE DOORWAY	„ 336
IX—CONSTRUCTION OF A LEAN-TO CONSERVATORY	„ 384
X—DESIGN FOR A SHOP FRONT	„ 432
XI—CABINET-WORK FIXTURES FOR A SMALL HOTEL BAR	„ 480
XII—CONSTRUCTION OF A BELL OR VENTILATING TURRET FRAMED TO ROOF	„ 528

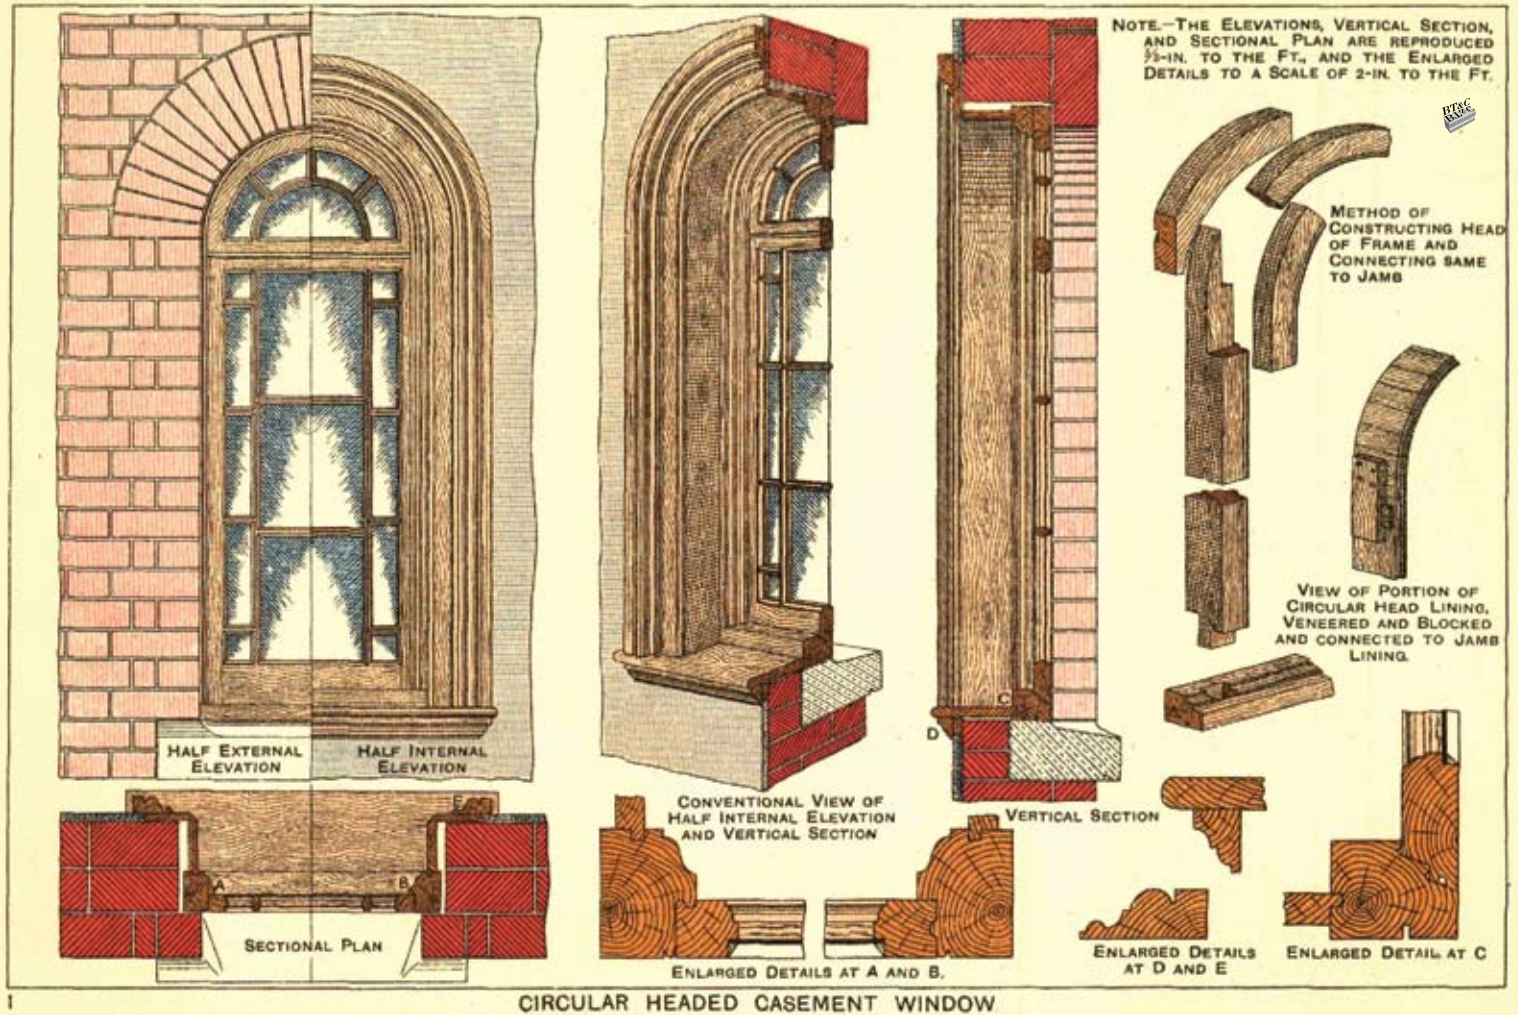

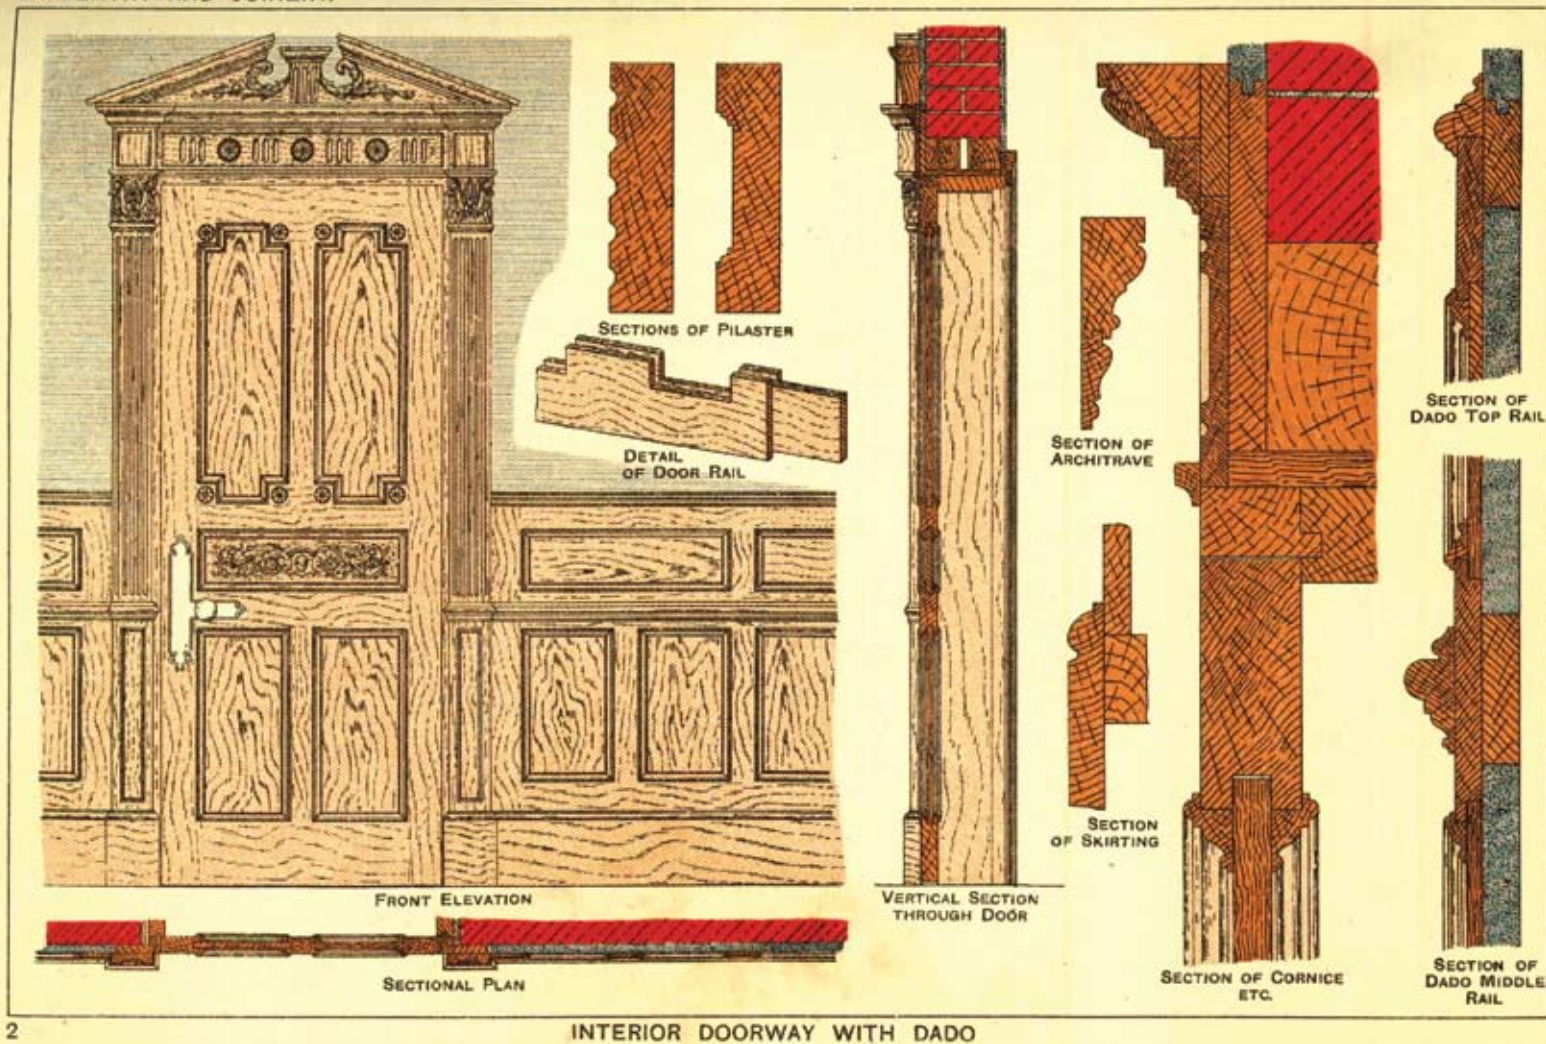


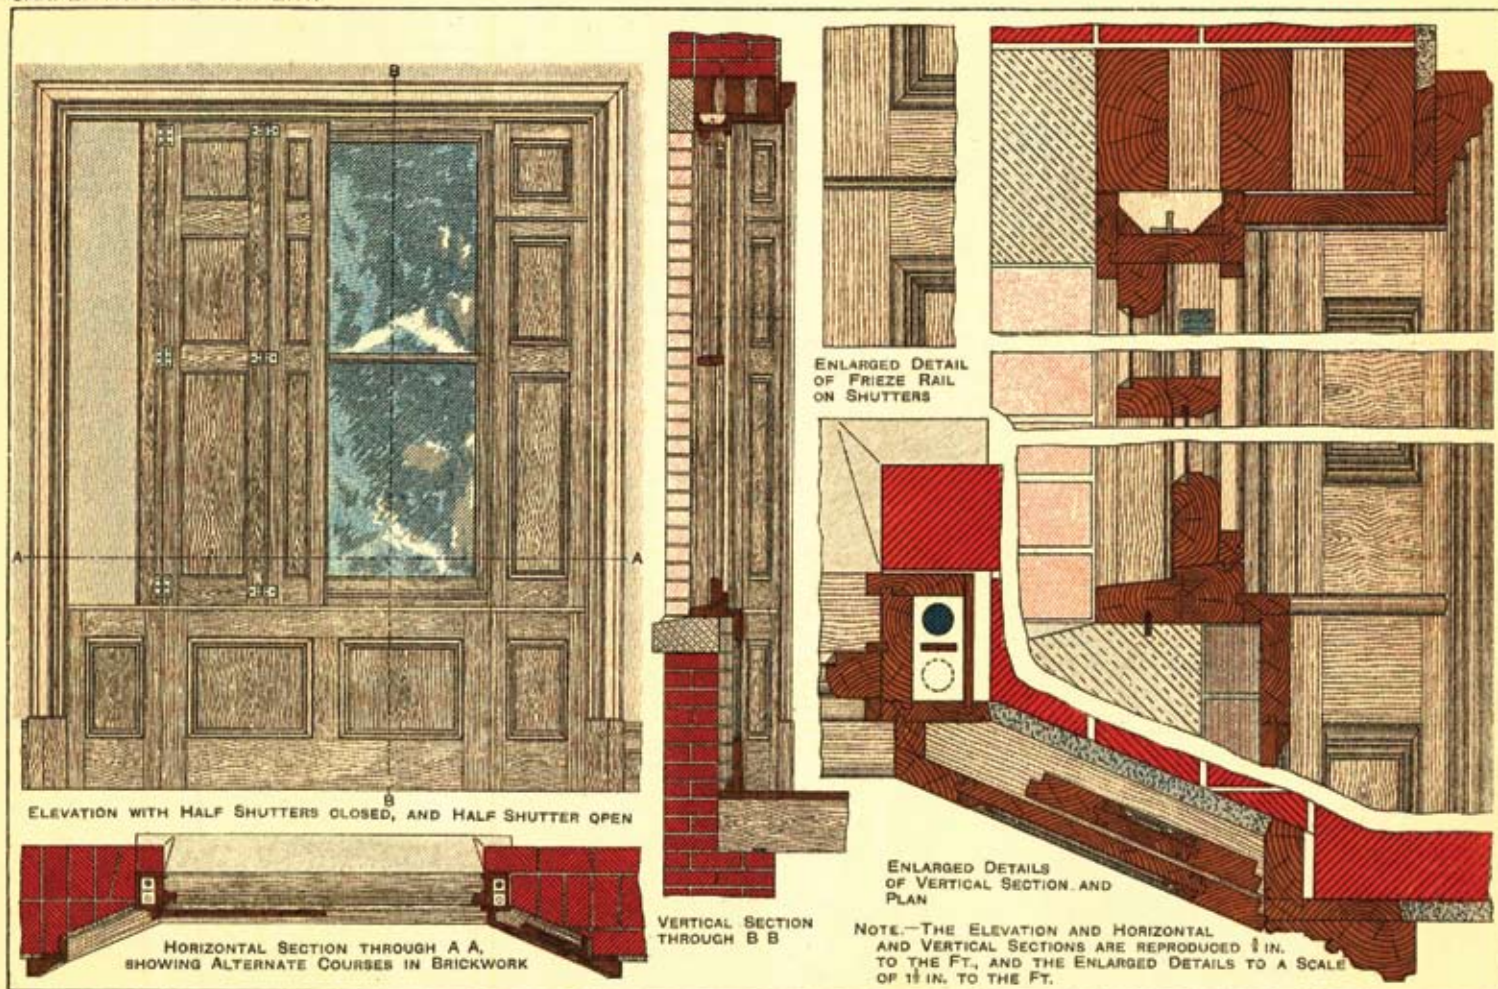

BOXING SHUTTERS TO SASH WINDOW

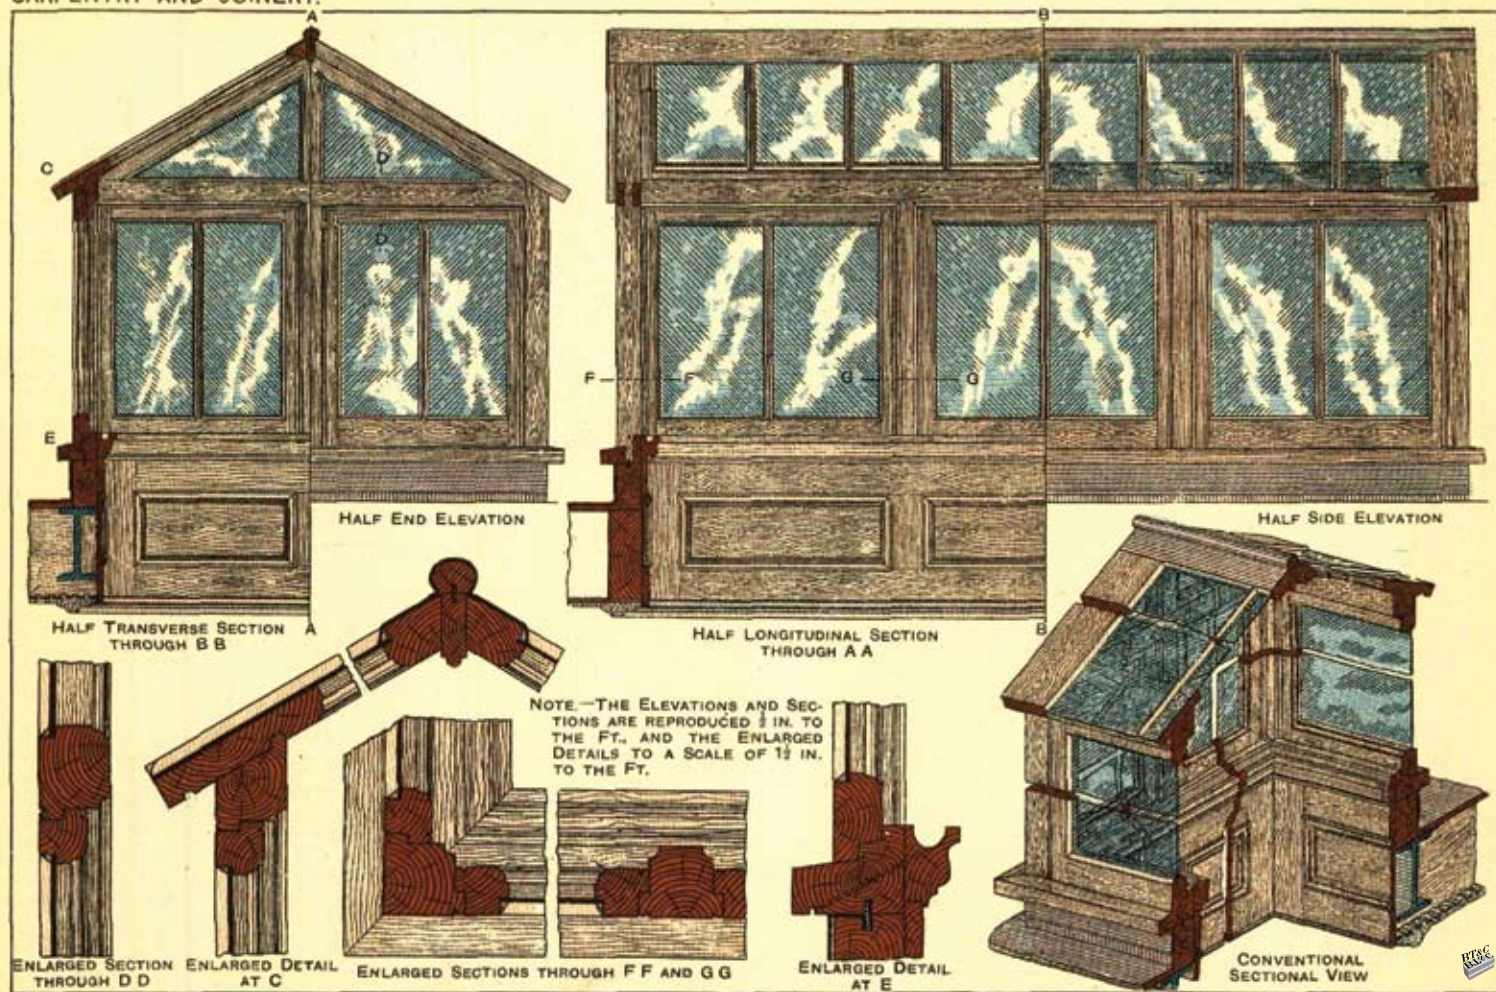


LANTERN LIGHT WITH GABLE ENDS.

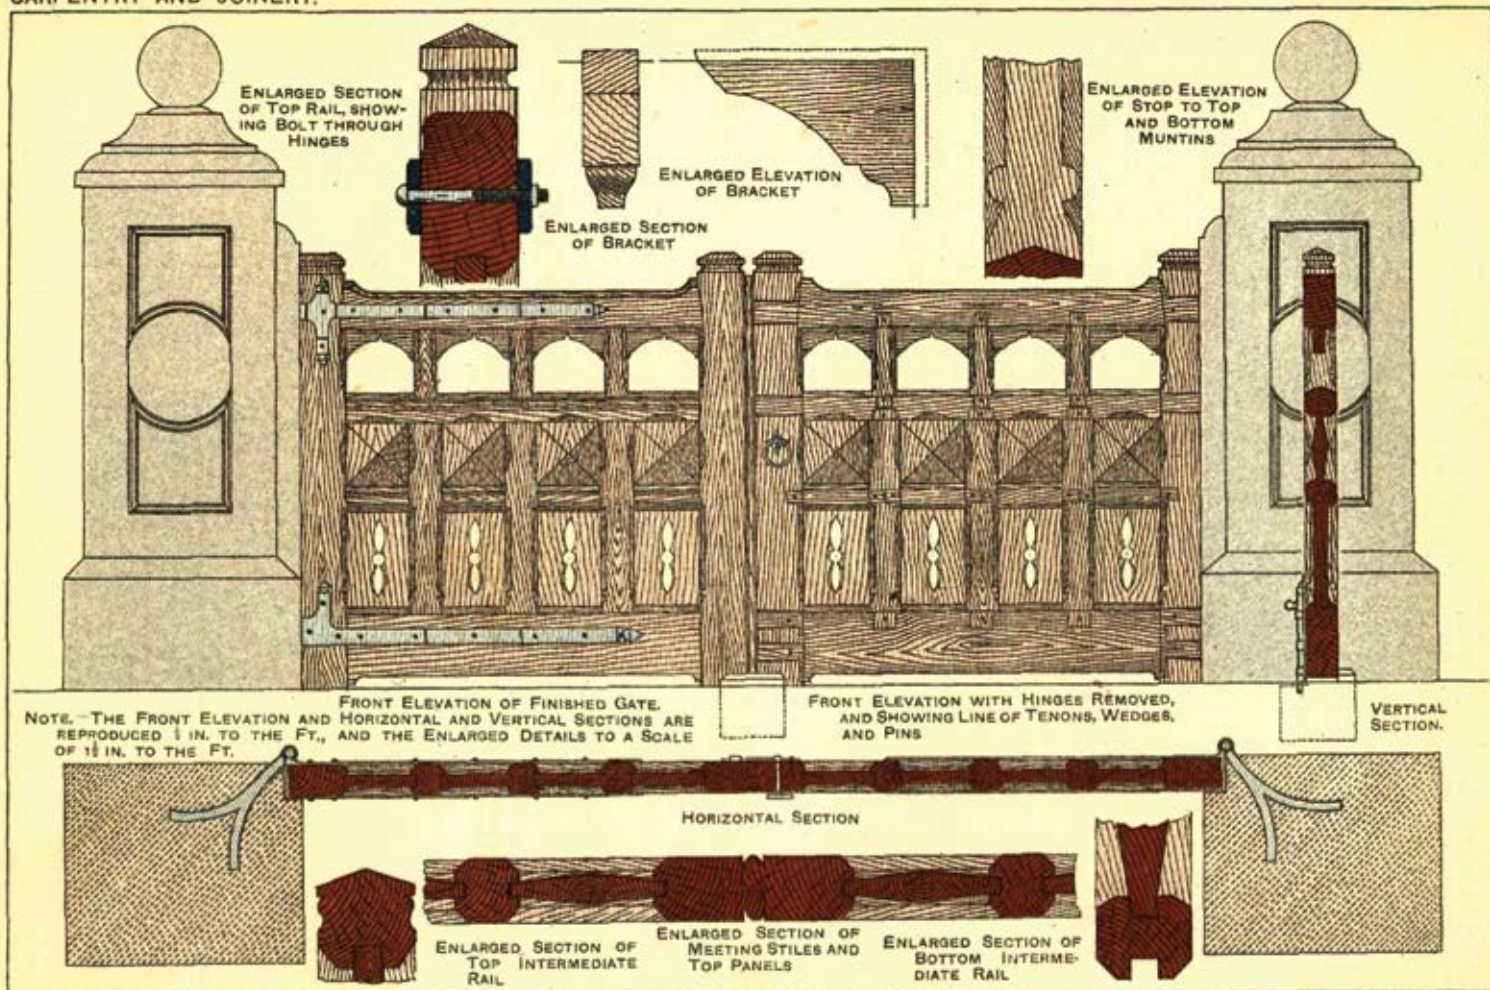


CARRIAGE ENTRANCE GATES.




TRANSVERSE SECTION THROUGH CENTRE

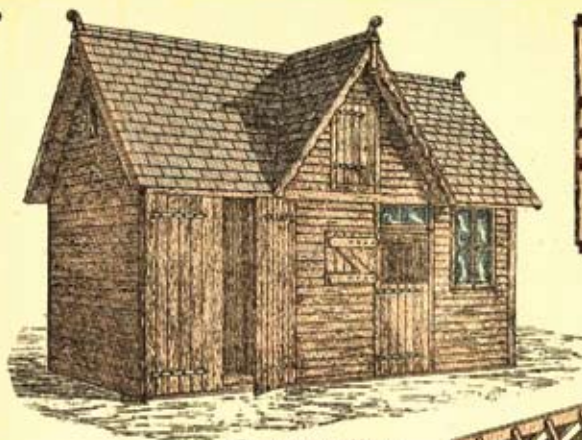


PERSPECTIVE VIEW

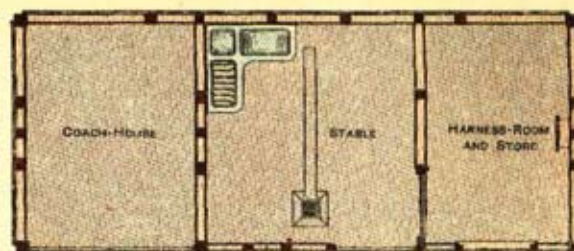

SECTIONAL PLAN

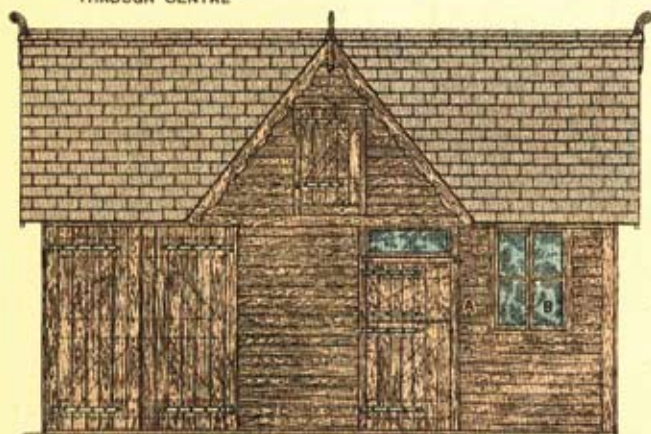

FRONT ELEVATION

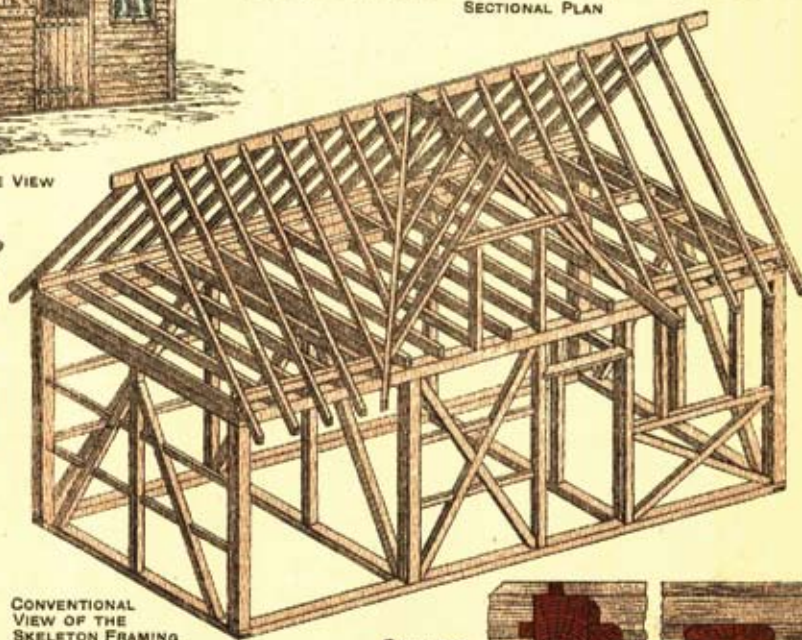


CONVENTIONAL VIEW OF THE SKELETON FRAMING





ENLARGED PART SECTION OF WINDOW ON LINE A B

WOODEN FRAMED STABLE.

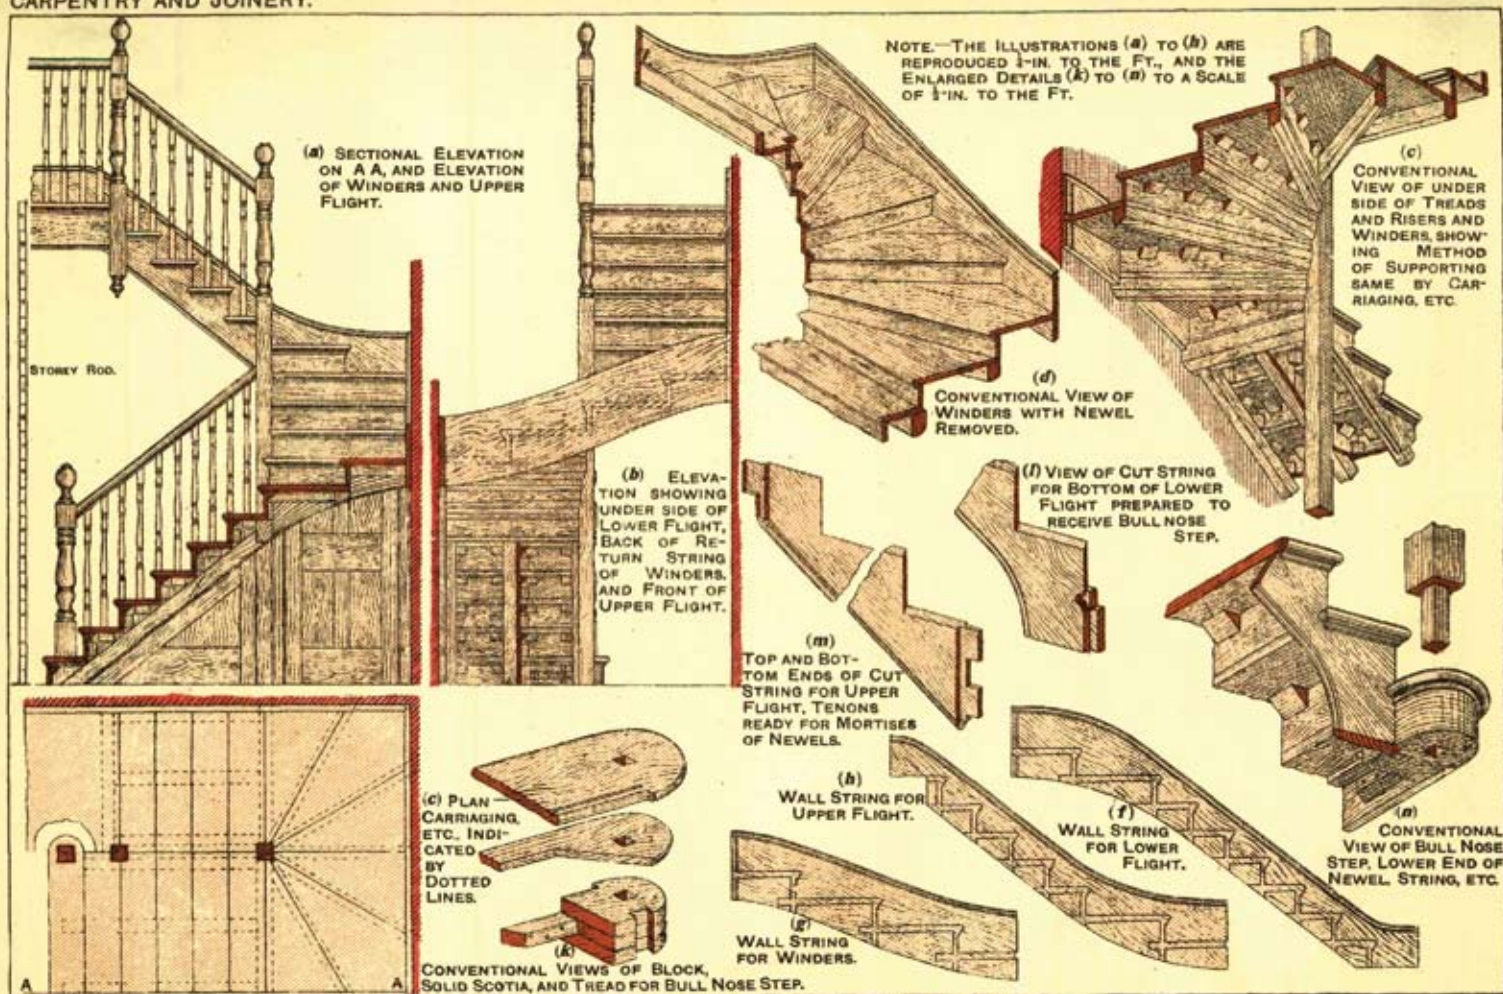


NEWEL STAIRCASE WITH WINDERS IN HALF SPACE.

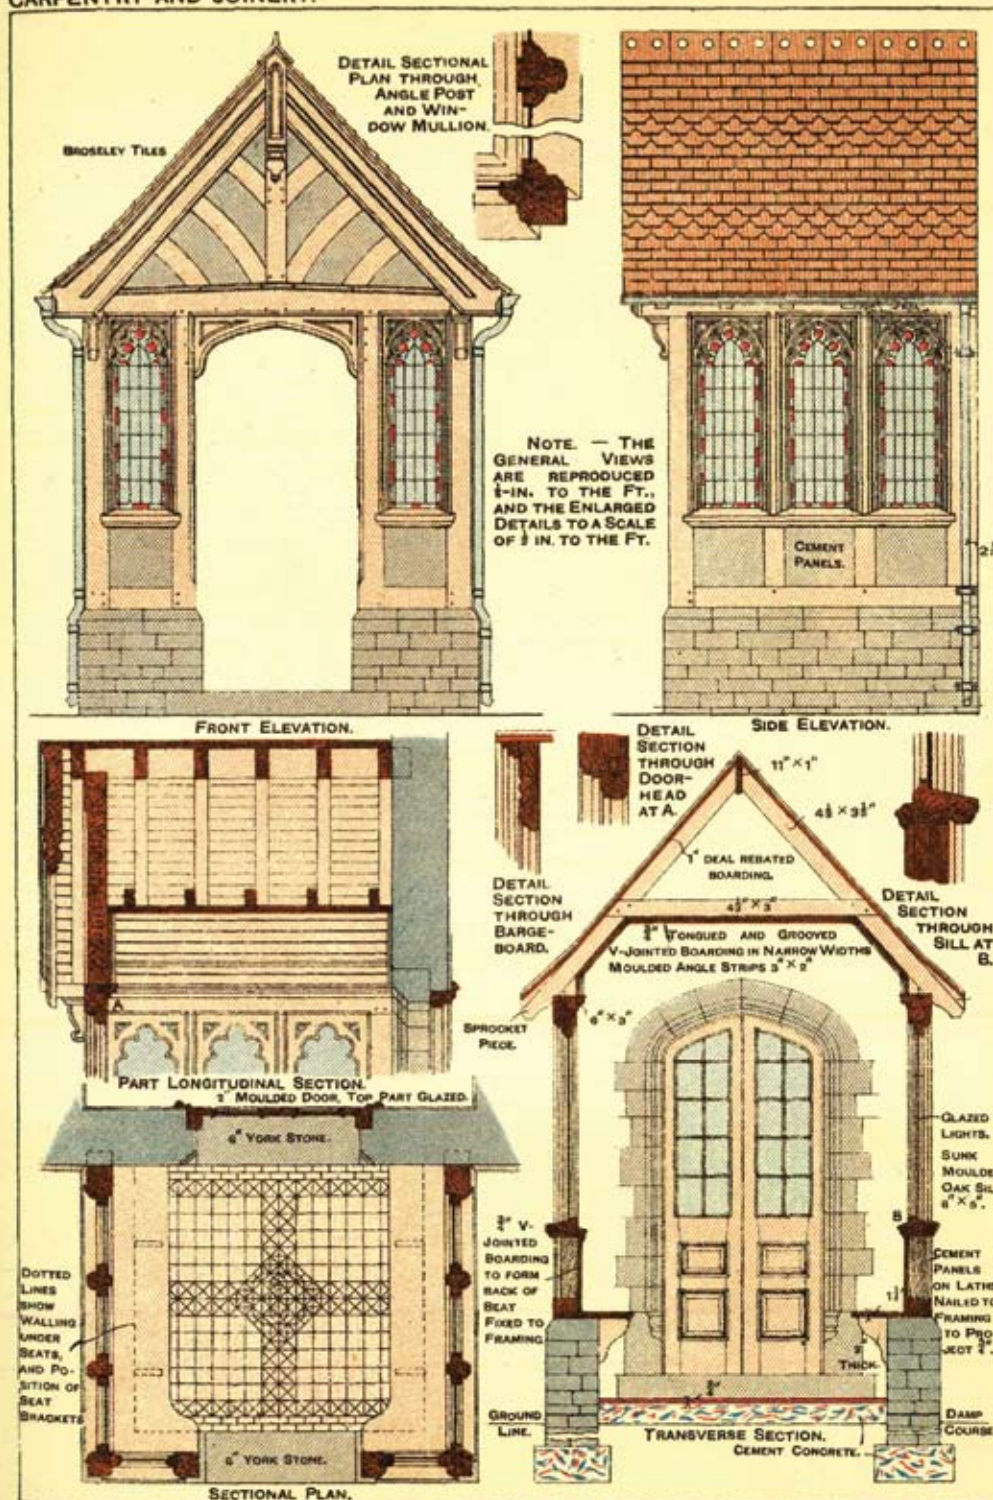

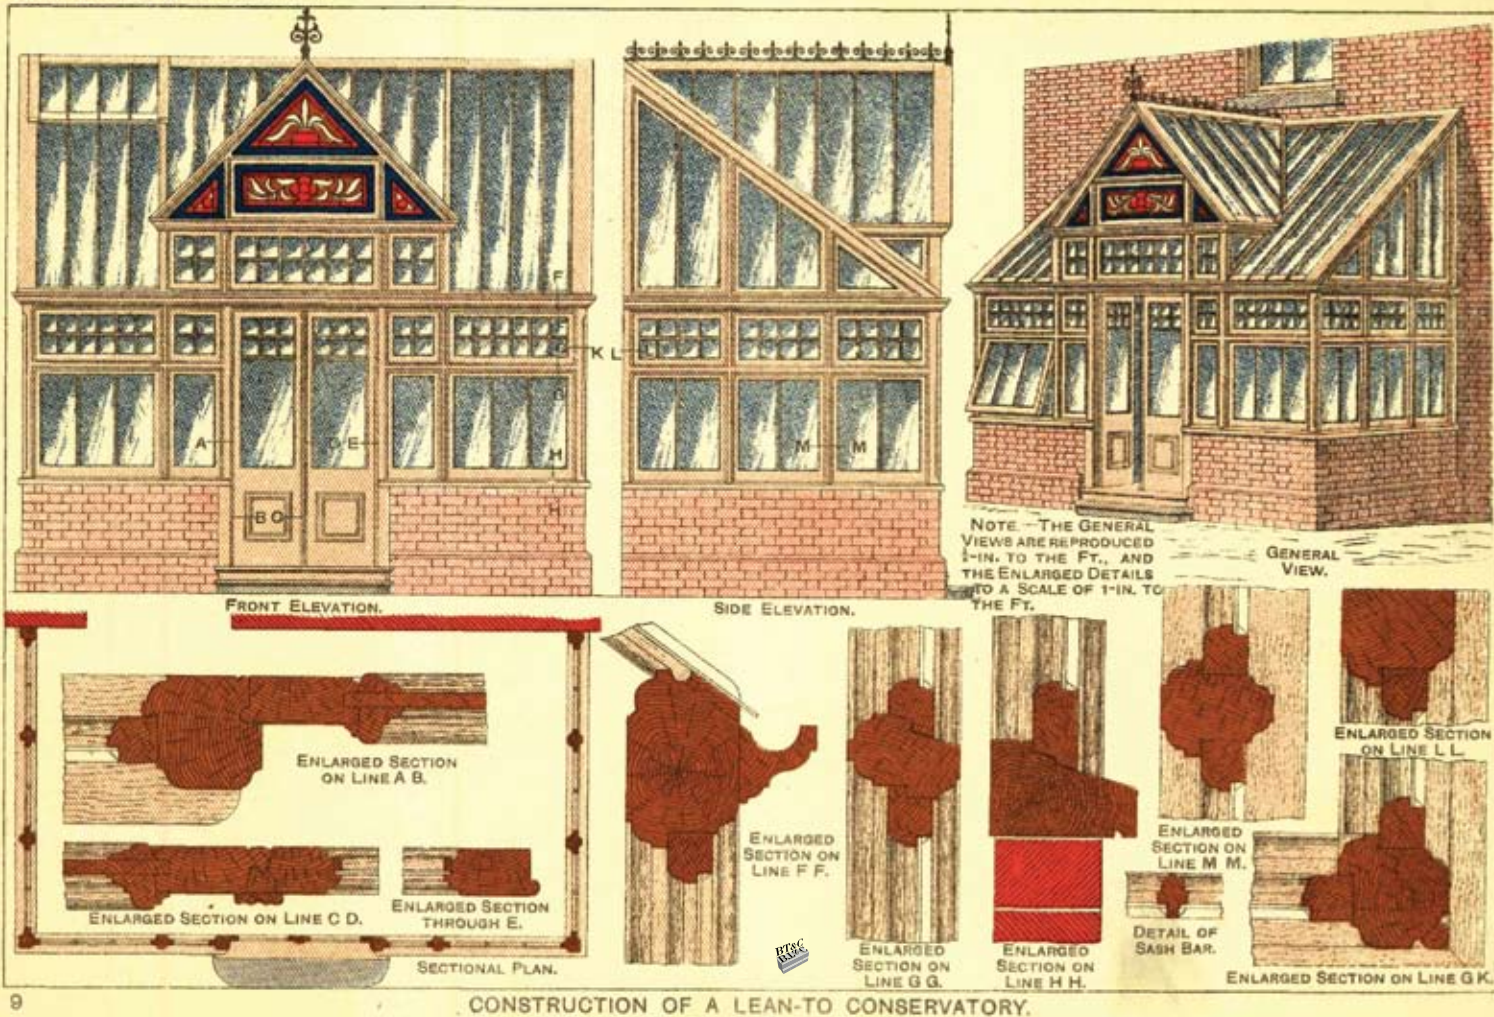


CONSTRUCTION OF A LEAN-TO CONSERVATORY.

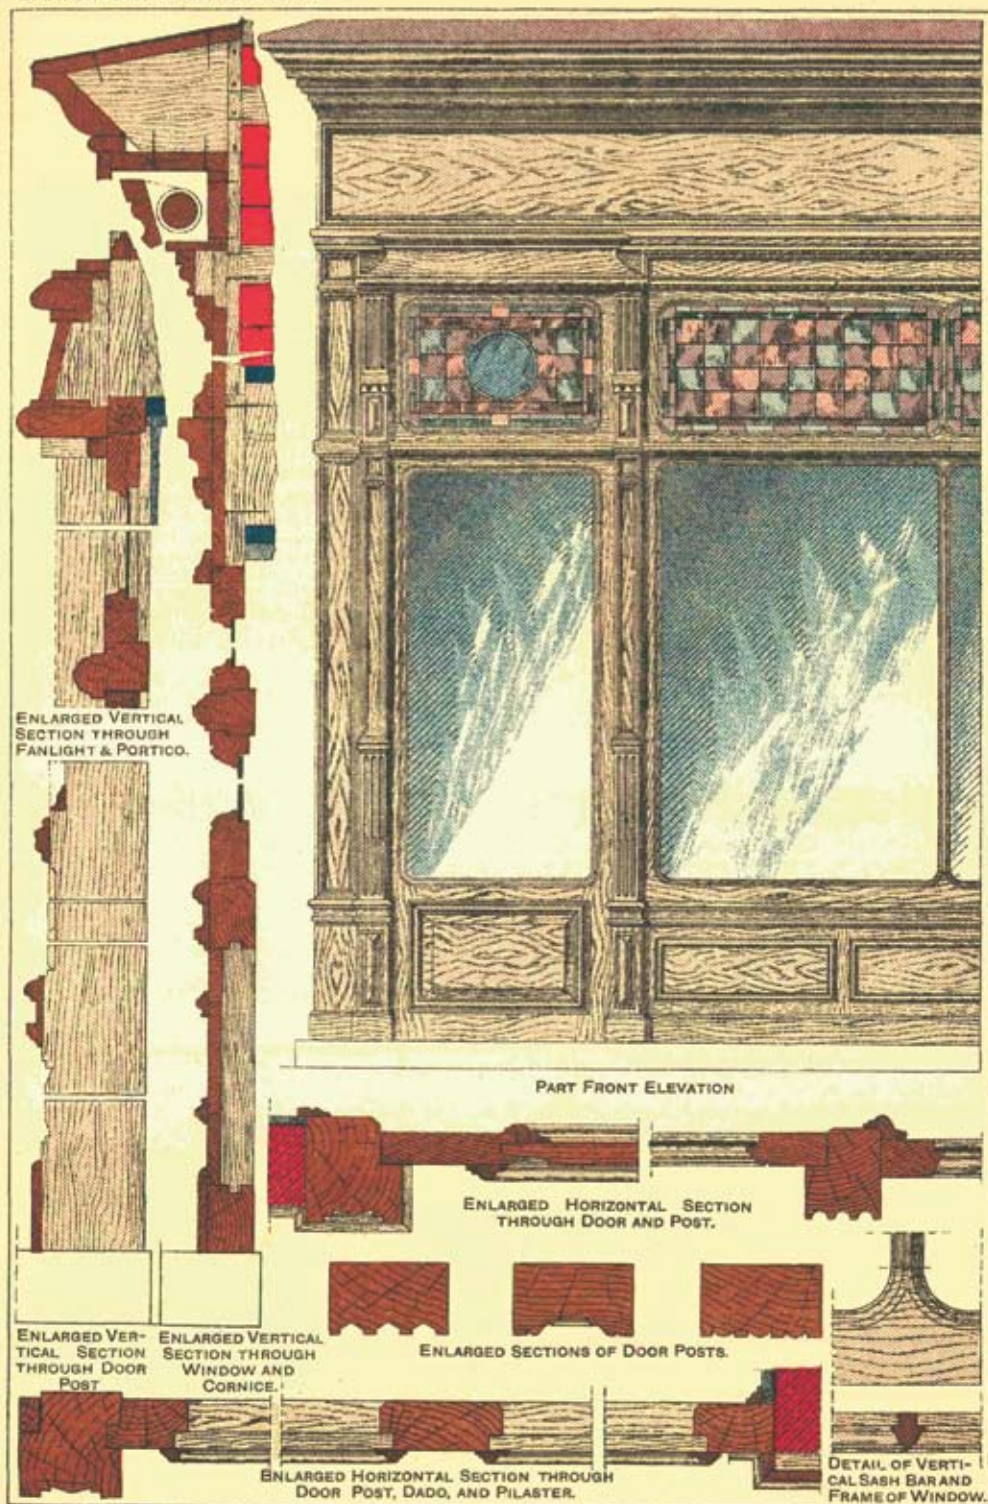

CARPENTRY AND JOINERY

NOTE. THE DESIGN FOR CABINET AND COUNTER CAN BE ADAPTED TO A BAR OF ANY LENGTH.

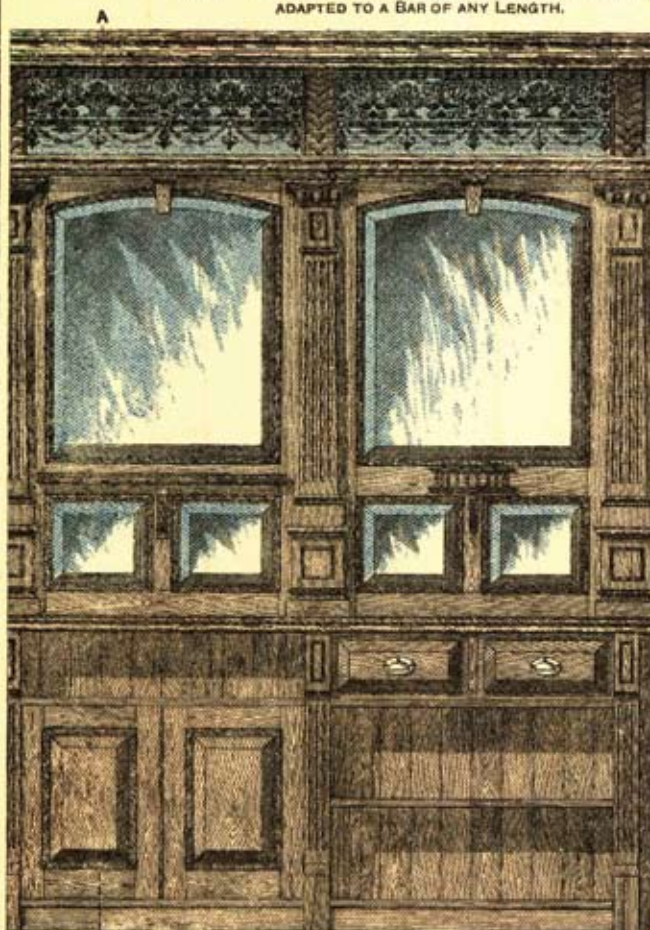


HALF ELEVATION OF BAR CABINET.


NOTE. — THE GLASS SHOWN IS INTENDED TO BE BEVELLED POLISHED PLATE SILVERED AT THE BACK.



SECTION ON LINE A B.

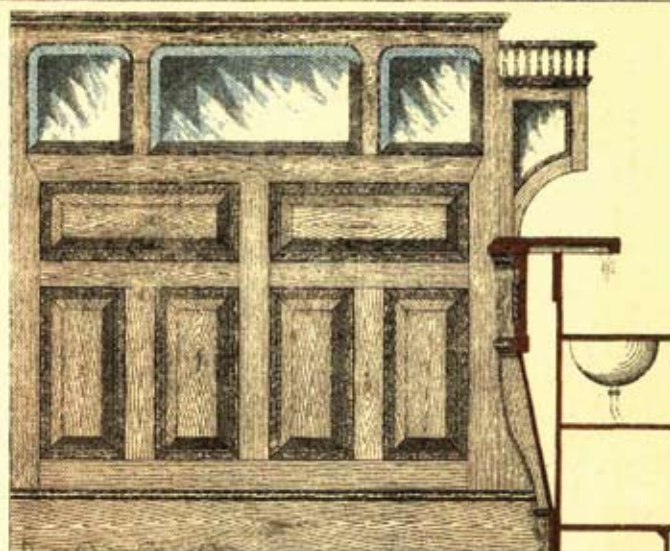


ELEVATION OF BAR DIVISION SHOWING SECTION OF COUNTER.

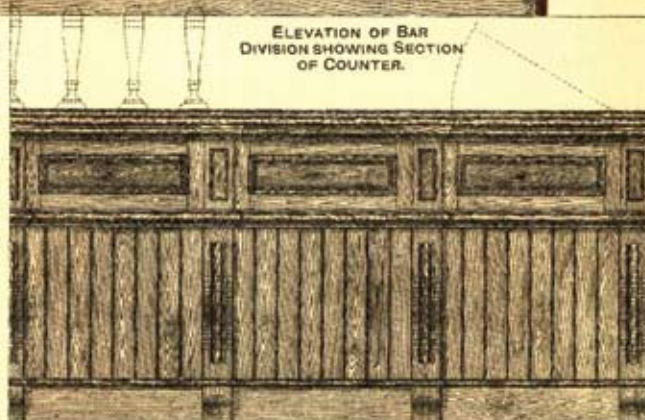

HALF ELEVATION OF BAR COUNTER.

CABINET-WORK FIXTURES FOR A SMALL HOTEL BAR.

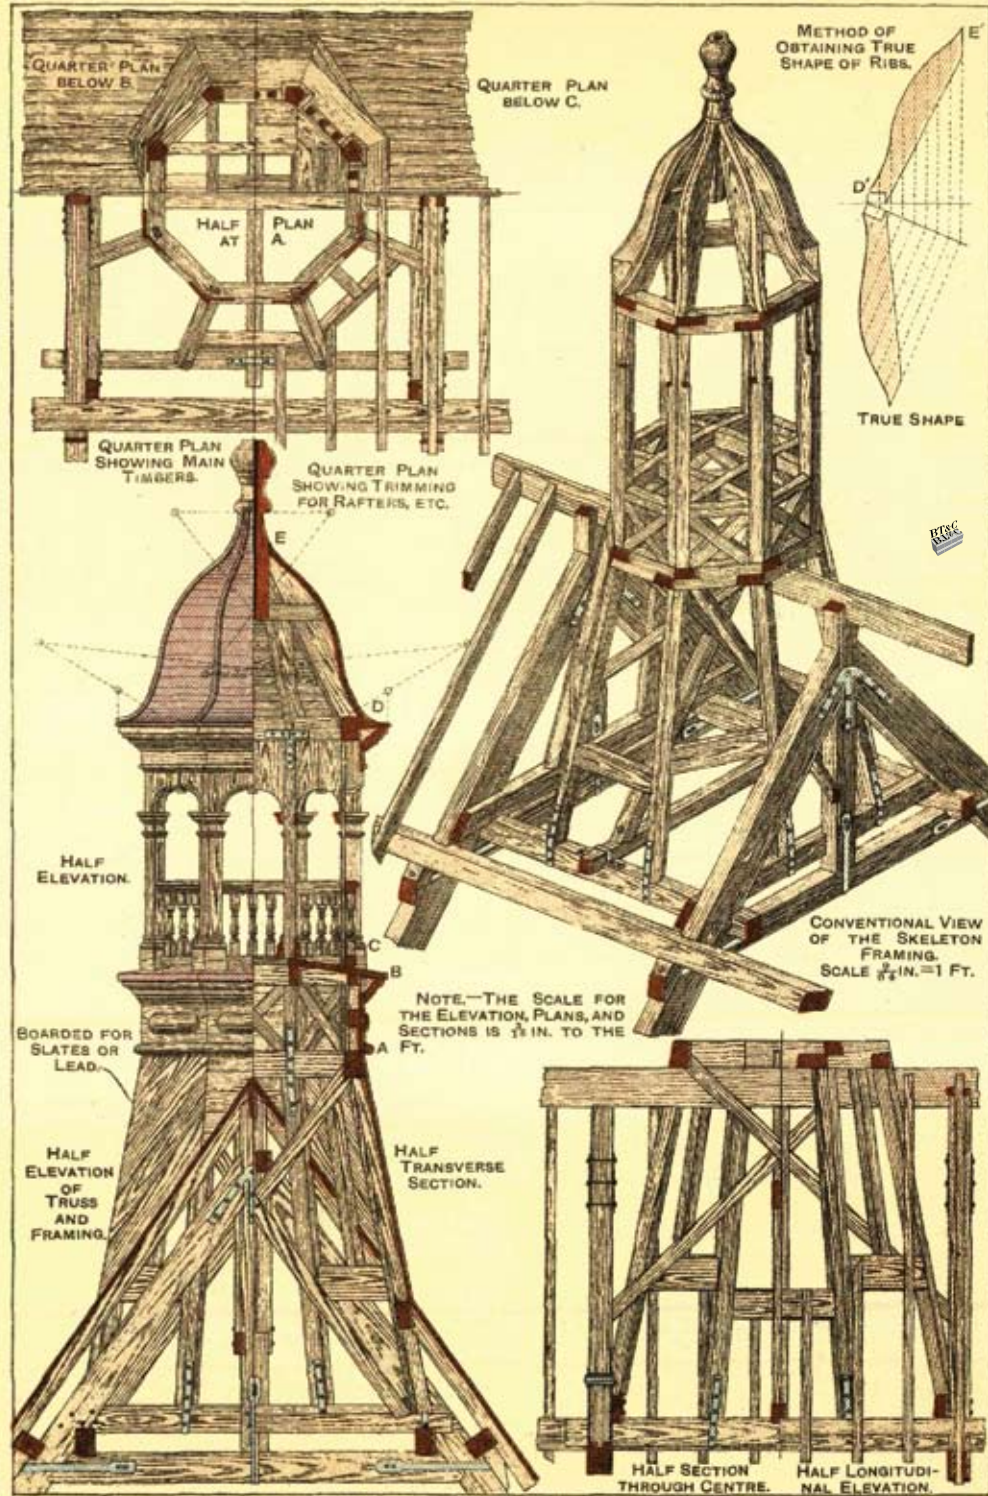

12 CONSTRUCTION OF A BELL OR VENTILATING TURRET FRAMED TO ROOF.